

Date	Scale: NTS	
20083	Drawing No:	C001
Drawn	Project Name	
Z.URÉ	TubelCE Passive	
Job No:	Shelter Cooling	
	Concept	




Unit 32, Mere View Ind. Estate,
Yaxley, Cambridgeshire,
PE7 3HS, UK
Tel.: +44(0)1733-243400
Fax: +44(0)1733-243344

www.epsltd.co.uk


THE INFORMATION SHOWN IS A COPYRIGHT
OF EPS LTD. AND MUST NOT BE DISCLOSED TO ANY
THIRD PARTY WITHOUT THE PRIOR WRITTEN CONCENT
OF EPS LTD.




TubelCE Holding Brackets

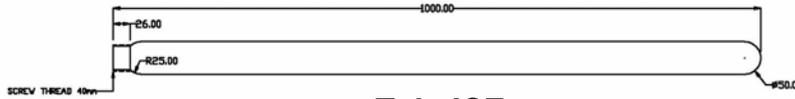

TubelCE
50mm Dia. X 750 mm Long
2.5 kg per Tube

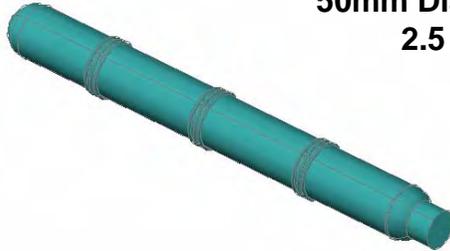


TubelCE Brackets
W = 80mm
D = 28 mm
H2 = 120mm

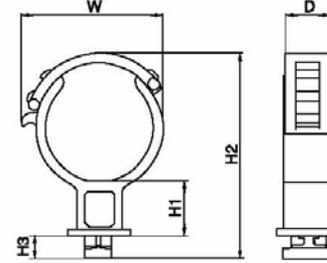


Support Bars

Cross Section

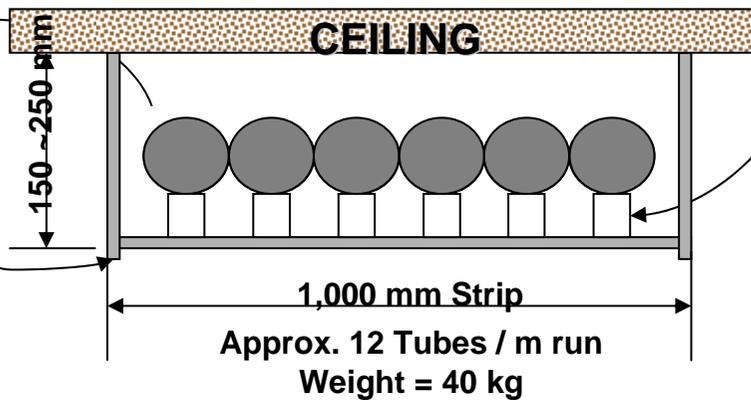

Ceiling Layout

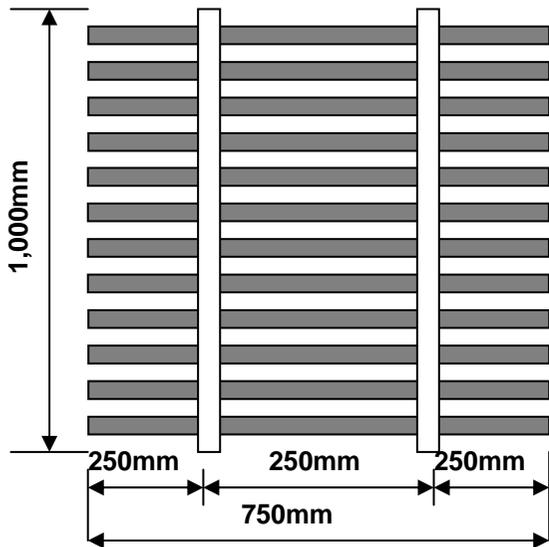

Two Cross + Support Brackets
Holds 12 Nos TubelCE within
1m x 1m Ceiling Area

Date	Scale: NTS	
20083	Drawing No:	C002
Drawn	Project Name	
Z.URE	TubelCE Passive Cooling Hanging Concept	
Job No:		



Unit 32, Mere View Ind. Estate,
Yaxley, Cambridgeshire,
PE7 3HS, UK
Tel.: +44(0)1733-243400
Fax: +44(0)1733-243344

www.epsLtd.co.uk

THE INFORMATION SHOWN IS A COPYRIGHT
OF EPS LTD. AND MUST NOT BE DISCLOSED TO ANY
THIRD PARTY WITHOUT THE PRIOR WRITTEN CONCENT
OF EPS LTD.